
**DOUBLE STOREY LIGHT INDUSTRIAL PROPERTY
KYA SAND, RANDBURG, GAUTENG**

**LOCATION:
34 STAAL STREET, KYA SAND RANDBURG**



ONLINE AUCTION

BIDS OPEN: TUESDAY, 26 MAY 2026 AT 08H00
BIDS CLOSE: WEDNESDAY, 27 MAY 2026 FROM 11H00
VIEWING: TUESDAY, 19 MAY 2026 (15H00 – 17H00)
ADDRESS: 34 STAAL STREET, KYA SAND, RANDBURG



BRANDON 078 194 5024

VISIT: WWW.BIDDERSCHOICE.CO.ZA

CONTENT

1. DISCLAIMER
2. PROPERTY SUMMARY
3. RULES OF AUCTION
4. PROPERTY DESCRIPTION
5. ZONING INFORMATION
6. PROPERTY IMAGES
7. AERIAL IMAGES / LOCALITY
8. TITLE DEED
9. GENERAL PLAN
10. SITE PLAN
11. MUNICIPAL ACCOUNT

**WE RESERVE THE RIGHT TO AMEND THIS BIDDERS PACK SHOULD THE OUTSTANDING INFORMATION BECOME AVAILABLE*

TERMS AND CONDITIONS:

- **R50 000 REFUNDABLE REGISTRATION FEE**
- **PLEASE FORWARD ALL RELEVANT RESOLUTIONS & FICA DOCUMENTS**
- **10% DEPOSIT AND 7.5% BUYERS COMMISSION (PLUS VAT) PAYABLE ON THE FALL OF THE HAMMER**
- **7- BUSINESS DAY CONFIRMATION PERIOD**
- **OUTSTANDING RATES & TAXES - SELLER**
- **COC - PURCHASER**
- **OCCUPATION AND POSSESSION - ON REGISTRATION OF TRANSFER OF THE PROPERTY**

BANKING DETAILS:

BIDDERS CHOICE (PTY) LTD

BANK: NEDBANK

ACCOUNT: 1030 12 0064

BRANCH CODE: 194 842

REF: **USE YOUR SURNAME/COMPANY NAME**

EMAIL PROOF OF PAYMENT & FICA DOCS TO HELEN@BIDDERSCHOICE.CO.ZA

BIDDERS CHOICE OFFICE: 0861 44 42 42

1. DISCLAIMER

Whilst all reasonable care has been taken to obtain the correct information, neither Bidders Choice (Pty) Ltd, nor any of its subsidiaries and related companies, nor the Sellers, guarantee the correctness and/or completeness of the information, and none of the aforementioned will be held liable for any damages or loss, of whatsoever nature, suffered by any person as a result of errors or omissions in the information supplied, whether due to the negligence or otherwise of Bidders Choice (Pty) Ltd, its subsidiaries and related companies, the Seller or any other person.

The Purchaser acknowledges that he acquainted himself with whatever he is bidding on at the auction and on an as-is basis.

2. PROPERTY SUMMARY

Registered owner	AlleyRoads Supply (Pty) Ltd
Physical Address	34 Staal Street, Kya Sand, Randburg
Legal Description	Erf 98 Kya Sand, City of Johannesburg, Gauteng
Property	Industrial
Title deed	T47412/2018
Zoning	Industrial 1 - Please refer to the zoning information attached herein
Local Authority	City of Johannesburg
Extent	±1000m ²
Municipal Rates & Taxes	±R 5368,00 p/m
Deposit to be paid	10% (Ten Percent) On the fall of the hammer
Buyers Commission	7,5% plus VAT on the fall of the hammer
Confirmation period	7-Business Days
COC	Purchaser
Occupation	On Registration of Transfer
VAT Registered	VAT payable on the purchase price. Entity is registered for VAT.
Refundable Registration Fee	R 50 000

3. RULES OF AUCTION

RULES OF AUCTION

AND

CONDITIONS OF SALE

PLACE OF AUCTION: ONLINE
BIDS OPEN: TUESDAY, 26 MAY 2026 AT 08H00
BIDS CLOSE: WEDNESDAY, 27 MAY 2026 FROM 11H00

BIDDERS CHOICE (PTY) LIMITED
Reg: 2012/123036/07

Corner of Atterbury & Jollify Main Road, Mooikloof Office Park West, Building 12, Pretoria

(The “AUCTIONEER”)

Duly instructed by

THE APPOINTED LIQUIDATORS OF
ALLEYROADS SUPPLY (PTY) LTD (IN LIQUIDATION)
(MASTERS REFERENCE NUMBER: T001202/2019)
(“The SELLER”)

The **SELLERS** hereby sells to the **PURCHASER** who purchases the following immovable **PROPERTY**:

DESCRIPTION: ERF 98 KYA SAND, CITY OF JOHANNESBURG MUNICIPALITY, GAUTENG PROVINCE
TITLE DEED NUMBER: T47412/2018
STREET ADDRESS: 34 STAAL STREET, KYA SAND, RANDBURG
EXTENT: ± 1000M²
REGISTERED OWNER: ALLEYROADS SUPPLY (PTY) LTD

Together with all existing lease agreements pertaining thereto and all improvements of a permanent nature thereon (“the **PROPERTY**”) on the following terms and conditions:

1. AUCTION RULES AND PROCEDURE

- 1.1. The property will be sold subject to confirmation.
- 1.2. The seller and the auctioneer have a right to bid on the property, but shall not make a bid equal to or exceeding the reserve price.

- 1.3. The rules of auction comply with section 45 of the Consumer Protection Act, Act 68 of 2008 ("the Act") and with the Consumer Protection Act Regulations ("the Regulations") that have been published in terms thereof in Government Gazette No. 34180 on 1 April 2011 (Volume 550) and any amendments thereto from time to time.
- 1.4. Section 45 subsection (2) of the Act provides that: *"When goods are put up for sale by auction in lots, each lot is, unless there is evidence to the contrary, regarded to be the subject of a separate transaction."*
- 1.5. The auction will commence at the published time and will not be delayed to allow any specific person or more persons to take part in the auction.
- 1.6. Registration to bid at the auction:
 - 1.6.1. Anyone that intends to bid at the auction must register his or her identity on the bidder's record **prior to the commencement of the auction** and such registration must meet the requirements of FICA (Financial Intelligence Centre Act, 2001) in respect of the establishment and verification of identity of the person and the person must sign the registration entry.
 - 1.6.2. A person who attends the auction to **bid on behalf of another person (i.e. on behalf of a company)** must produce a letter of authority that expressly authorises him or her to bid on behalf of that person and that person and the person bidding on his or her behalf must meet the requirements set out in clause 1.6.1 above. Where a person is bidding on behalf of a company the letter of authority must appear on the letterhead of the company and must be accompanied by a certified copy of the resolution authorising him or her to bid on behalf of the company.
- 1.7. The bidder's record and the vendor roll will be made available for inspection at the offices of the auctioneer during normal business hours without the charge of a fee. The bidders' record will also be available for inspection at the auction.
- 1.8. The auctioneer has a trust account. All money due to the seller in terms of the Rules of Auction will be paid into this trust account for the benefit of the seller, minus any commission payable to the auctioneer.
- 1.9. The auctioneer will during the auction announce the reason for the auction unless that reason is the normal and voluntary disposal of property by the seller.
- 1.10. The total cost of advertising and conducting the auction of the property is **R16 500.00 (Excl. VAT)** which costs are broken down as follows:
 - 1.10.1. Advertising costs;
 - 1.10.2. Brochure and marketing material;
 - 1.10.3. Photography.
 - 1.10.4. Boards

- 1.11. The conduct of the auction is subject to the control of the auctioneer who has the sole right to regulate the bidding procedure.
- 1.12. The sale shall be by the rise and the property shall be sold to the highest bidder, subject to the Rules of Auction.
- 1.13. Every prospective bidder must read the Rules of Auction and must not bid unless he or she has done so.
- 1.14. Every bid shall constitute an offer to purchase the property for the amount bid upon the terms and conditions contained herein, which the seller or the auctioneer may accept or reject in their absolute discretion.
- 1.15. In the event of any dispute between the bidders, the decision of the auctioneer shall be final and binding.
- 1.16. Any error by the auctioneer shall be entitled to be corrected by him.
- 1.17. No bid may be withdrawn after the fall of the hammer until the expiry of the confirmation period that is provided for in the Rules of Auction, during which time the offer shall be open for acceptance by the seller or his AUCTIONEER and if the offer is accepted, the sale shall be deemed to be a sale by auction for purposes of the Act.
- 1.18. The highest bidder ("the purchaser") shall on the fall of the hammer be deemed to have offered to purchase to property for the amount of his or her bid on the terms and conditions contained herein and shall sign the Rules of Auction immediately after the fall of the hammer.

2. PURCHASE PRICE

And the purchase price shall be paid as follows:

- 2.1. A deposit of 10% (TEN PERCENT) of the purchase price to the **AUCTIONEER** by the **PURCHASER** immediately on signature of this agreement, which amount the **PURCHASER** hereby authorises the **AUCTIONEER** to pay over to the **SELLERS ATTORNEY**.
- 2.2. The balance of the Purchase Price shall be paid in cash and secured, to the satisfaction of the **SELLER's** Attorneys, by a written guarantee from a registered financial institution, payable free of exchange, against registration of transfer of the **PROPERTY** into the **PURCHASER's** name. The **PURCHASER** may elect to secure the balance of the Purchase Price by payment in cash to the **SELLER's** Attorneys, who shall hold same in trust, pending registration of transfer into the name of the **PURCHASER**. The aforesaid guarantee shall be presented and/or cash shall be payable by the **PURCHASER** to the **SELLER's** Attorneys within 30 (thirty) calendar days from date of acceptance hereof by the **SELLER**.

2.3. If guarantees are not provided as per 2.2 above, then the **PURCHASER** shall become liable for the payment of interest on the balance of the purchase price (being the total purchase price minus the amount of the deposit that has been paid in terms hereof) at the rate of 2% (two per centum) above the Prime Rate, per month, calculated from the due date of the guarantees to the actual date when the guarantees are being provided (both days inclusive). Any such interest shall be payable by the **PURCHASER** to the **SELLER** against registration of transfer, but this provision shall not detract in any manner whatsoever from the **SELLER's** rights to act in terms of the breach of contract provisions contained herein below.

2.4. Any payment made by the **PURCHASER** in terms of this Agreement shall be allocated first to the payment of **AUCTIONEER's** Commission when due then interest and thereafter to the payment of any other monies due in terms hereof.

3. **ACCEPTANCE AND CONFIRMATION**

3.1. By signing this Deed of Sale at the end thereof, the **PURCHASER** offers to purchase the **PROPERTY** on the terms and conditions contained herein and the **PURCHASER's** offer shall remain open for acceptance by **THE SELLER** or by the **AUCTIONEER** on behalf of the **SELLER**, until 16H00 on the **5th DAY OF JUNE 2026** ("7-day confirmation period"). The **PURCHASER** and the **AUCTIONEER** acknowledge and agree that this provision is inserted and intended for the benefit of the **SELLER**.

3.2. The **PURCHASER's** offer shall be deemed to have been accepted only when the **SELLER** or the **AUCTIONEER**, whichever may be applicable, has signed this Deed of Sale on behalf of the **SELLER** in the space provided at the end thereof and the **SELLER** shall not be required to notify the **PURCHASER** of the acceptance of its offer prior to expiry of the confirmation period.

3.3. Should the **SELLER** reject the **PURCHASER's** offer, the **AUCTIONEER** will repay to the **PURCHASER** any deposit and commission paid to it in terms of this agreement.

3.4. The **SELLER** shall notify the **PURCHASER** in writing of either its acceptance or its rejection of the **PURCHASER's** offer immediately upon receipt of written request therefore from the **PURCHASER**, which request shall not be made before the last day of the Confirmation Period.

3.5. In the event of the sale requiring the consent of any statutory authority or any court of law, then this sale is subject to the granting of such consent.

4. **VALUE-ADDED TAX**

4.1 The Purchase Price is exclusive of VAT.

4.2 In the event of VAT being payable on the Purchase price as a result of the sale, such VAT shall be paid by the **PURCHASER** to the **SELLER's** Attorneys immediately on demand therefore.

- 4.3 In the event of the rate of which VAT is chargeable being amended after the date of signature hereof by the PURCHASER and in circumstances in which the amended rate will apply to this transaction, then the Purchase Price shall be adjusted accordingly, the intention being that the SELLER shall receive and retain the same amount after payment regardless of the rate at which VAT is payable.

5. **AUCTIONEER'S COMMISSION - PURCHASER**

- 5.1. The PURCHASER shall be liable for and pay, in addition to the amounts payable in terms hereof, AUCTIONEER's commission of 7,5% (SEVEN COMMA FIVE PERCENT) Plus VAT of the Purchase Price, which commission shall be deemed to have been earned and is payable immediately upon signature of the sale agreement.
- 5.2. The PURCHASER shall pay the full amount of AUCTIONEER's commission into the trust account of the AUCTIONEER immediately upon the signing of hereof by the PURCHASER, but this amount shall remain the property of the PURCHASER and shall be retained in trust by the AUCTIONEER pending acceptance by the SELLER of the PURCHASER's offer or until the SELLER either rejects the offer or until expiry of the confirmation period.

6. **OCCUPATIONAL INTEREST**

Should the PURCHASER take occupation of the Property prior to registration of transfer, the PURCHASER shall pay occupational interest to the SELLER calculated at 1% (one percent) of the balance of the Purchase Price per month in advance on the first day of every month, from date of occupation until date of transfer, both days inclusive, payable directly to the SELLER's Attorney (reduced *pro rata* for any period less than a month). If this agreement is cancelled for any reason then the PURCHASER undertakes to immediately restore vacant occupation of the property to the SELLER, it being recorded that no tenancy shall be deemed to have been created hereby.

7. **RATES AND TAXES AND LEVIES**

- 7.1 The SELLER shall be liable for all rates and taxes, levies and other Municipal charges levied on the PROPERTY for the period prior to occupation and the PURCHASER shall be liable for all rates and taxes, levies and other Municipal charges levied thereafter.
- 7.2 The PURCHASER shall refund to the SELLER a pro rata share of all rates and taxes, levies and services paid in advance by the SELLER for the period after registration of transfer, which refund shall be paid upon registration of transfer.
- 7.3 The Seller and the Purchaser, including the AUCTIONEER (if applicable) agree that in the event the arrears rates and taxes and/or levies and/or HOA levies and/or electricity and/or water and/or any other statutory liability and/or builders penalties and/or Section 89 Costs and/or any other expenses to this estate, **exceeds the purchase price**, this agreement shall become *null and void* and all monies paid by any PARTY shall be refunded.

8. SELLER RESIDENCY AND WITHHOLDING TAX

It is recorded that the **SELLER**, **AUCTIONEER** and **PURCHASER** are aware of an obligation on the part of the **PURCHASER** to withhold part of the Purchase Price from the **SELLER**, if he is a non-resident of the Republic of South Africa and pay such withheld portion to the South African Revenue Services (hereinafter referred to as "SARS") in terms of Section 35A of the Income Tax Act, (hereinafter referred to as the "Act") and in that regard:

- 8.1 The **SELLER** warrants that he is / is not a **RESIDENT** of the Republic of South Africa; (delete whichever is not applicable);
- 8.2 The **SELLER** hereby indemnifies and holds harmless both the **AUCTIONEER** and the **SELLER'S** Attorneys attending to the transfer of the **PROPERTY** hereby sold, against any claim howsoever arising by virtue of them having acted in terms of the Act, on information supplied by the **SELLER**, or from any other source and the **SELLER** further waives any right of recourse he may have against the said **SELLER's** Attorneys and/or **AUCTIONEER**, in respect of any action or omission by them in terms of the Act, on information supplied to them by the **SELLER**, or any other source.

9. TRANSFER AND COSTS OF TRANSFER

- 9.1. Transfer shall not be passed to the **PURCHASER**, notwithstanding anything to the contrary herein contained, until such time as the total Purchase Price and all other amounts for which the **PURCHASER** may be liable in terms hereof have been paid and/or payment thereof has been secured as herein provided.
- 9.2. Transfer of the **PROPERTY** shall be passed, by the **SELLER's** Attorneys, as soon as reasonably possible after date of acceptance, providing the **PURCHASER** has complied with the provisions of the aforementioned sub-clause.
- 9.3. The **PURCHASER** hereby specifically authorises and agrees to the **SELLER's** Attorneys preparing and completing from information provided by the **PURCHASER** herein, a transfer duty form required by SARS for the clearance of the **PROPERTY** for transfer; and specifically authorises and agrees to the **SELLER's** Attorneys on behalf of the **PURCHASER** signing and submitting such form to SARS for which preparation, completion, signature and submission this Agreement shall be sufficient authority.
- 9.4. Transfer of the **PROPERTY** shall be effected by the **SELLER's** Attorneys and all expenses of and incidental to the preparation and registration of transfer, the conveyancing fees, transfer duty (if applicable), disbursements and VAT (if applicable), in respect of such transfer, shall be borne by the **PURCHASER** including all expenses and legal costs incidental to the preparation and registration of any mortgage bond to finance the Purchase Price herein, including any disbursement levied by the financial institution approving the finance.

- 9.5. In the event of the **PURCHASER** failing to comply within 7 (seven) days of being requested by the **SELLER's** Attorneys, to furnish them with signed documents or documentation of whatever nature necessary for effecting transfer, or in the event of the registration of transfer being delayed as a consequence of a default on part of the **PURCHASER** (and the widest possible interpretation shall be used in respect of the terms hereof), then *ipso facto* on the 8th (eighth) day after such request, the **PURCHASER** shall pay to the **SELLER** penalty interest, at the rate of 2% (two per centum) above prime, per month calculated on the balance of the purchase price from the said 8th (eighth) day until the date of transfer, (both days inclusive).
- 9.6. The **PURCHASER** acknowledges and accordingly undertakes to comply with all the FICA requirements as set out in **Annexure "1"** annexed hereto within 7 (seven) days from date of acceptance of this Agreement by the **SELLER** and to supply the **SELLER's** Attorneys all information and documentation required by the **SELLER's** Attorneys to enable the **SELLER's** Attorneys to fulfil their obligations in terms of FICA.
- 9.7. This agreement and the sale contemplated herein shall not be subject to the **PURCHASER** obtaining finance to fund the transaction. The **PURCHASER** warrants that he has the financial ability to proceed with this transaction whether or not a bond is going to be applied for or granted.

10. **OCCUPATION AND RISK**

- 10.1. Possession and Occupation of the **PROPERTY** shall be given by the **SELLER** and taken by the **PURCHASER** on registration of transfer and from this date all risks and benefits of ownership in respect of the **PROPERTY** shall pass to the **PURCHASER**.
- 10.2. Should the **PURCHASER** and the **SELLER** agree (in writing) to an earlier occupation date and therefore prior to transfer of the property into the name of the **PURCHASER**, the **PURCHASER** shall at its own expense insure the **PROPERTY** and improvements thereon for the full replacement value thereof from date of occupation, against risk of loss or damage by any cause with an insurer acceptable to the **SELLER**. The **SELLER's** interest in the **PROPERTY** shall be endorsed against such policy for such period.
- 10.3. Upon the **PURCHASER** taking occupation of the **PROPERTY** and pending transfer, the following further provisions shall apply –
- 10.3.1. the **PURCHASER** shall not sell, let or in any other manner dispose of or part with (whether temporarily or otherwise) the **PROPERTY** or his rights of occupation thereof, except with the written consent of the **SELLER**, which consent shall not be unreasonably withheld;
- 10.3.2. The **PURCHASER** shall be responsible for and pay all costs of electricity and water consumed in the **PROPERTY**.

11. **EXISTING TENANCIES**

- 11.1. The **SELLER** does not warrant that the **PROPERTY** is currently vacant and gives no undertakings in this regard. It is specifically agreed that it shall be the **PURCHASER's** responsibility, for the **PURCHASER's** own account, to ensure vacant occupation of the **PROPERTY**.

11.2 The **PURCHASER** shall be bound by the terms and conditions of all existing leases in respect of the **PROPERTY**, of which he acknowledges he is fully apprised alternatively which he has elected to accept and abide by.

12. REPAIRS AND IMPROVEMENTS

- 12.1. Prior to registration of transfer, the **PURCHASER** shall not be entitled to effect any alterations to the **PROPERTY** without the prior written consent of the **SELLER**.
- 12.2. The **SELLER** shall not be obliged to compensate the **PURCHASER** for any authorised alteration effected in the event of the sale being cancelled.
- 12.3. The **PURCHASER** shall be liable for any damages suffered by the **SELLER** as a result of any alterations effected by the **PURCHASER**, not authorised by the **SELLER**.

13. VOETSTOOTS, EXTENT AND REPRESENTATIONS

- 13.1. The **PROPERTY** is sold “voetstoots” and subject to the terms and conditions and servitudes mentioned or referred to in the current and/or prior Title Deeds and to the conditions of establishment of the Township in which it is situated and to the zoning applied to it under any Town Planning Scheme. The **SELLER** shall not profit by any excess nor shall it be answerable for any deficiency in the extent thereof. Neither the **SELLER** nor the **AUCTIONEER** shall be responsible for pointing out to the **PURCHASER** any surveyor’s pegs or beacons in respect of the **PROPERTY** unless requested do so by the **PURCHASER** or unless the **SELLER** and/or **AUCTIONEER** had knowledge of any material deficiencies in the extent.
- 13.2. The **PURCHASER** acknowledges that he has not been induced into entering into this Agreement by any express or implied information, statement, advertisement or representation made or given any warranties in respect of the **PROPERTY** or anything relating thereto, by the **AUCTIONEER** or any other person, or by or on behalf of the **SELLER** and that is not contained in this Agreement.
- 13.3. The **PURCHASER** acknowledges that he has fully acquainted himself with the **PROPERTY** that he has purchased alternatively that he/she has elected to purchase the **PROPERTY** without fully acquainting him/herself therewith.

14. BREACH

- 14.1. If one of the Parties commits a breach of this Agreement or fails to comply with any of the provisions hereof, then the Aggrieved Party shall be entitled to give the Defaulting Party 7 (seven) days notice in writing to remedy such breach or failure (unless such breach or failure occurs after the transfer documents have been lodged in the Deeds Office for registration, in which case the 7 (seven) day period may, at the election of the Aggrieved Party be reduced to 48 (forty eight) hours). If the defaulting party fails to comply with such notice then the innocent party shall forthwith be entitled, but not obliged, without prejudice to any other rights or remedies which it may have in law, including the right to claim damages:

14.1.1. to cancel this Agreement and upon cancellation: -

14.1.1.1. if the defaulting party is the **PURCHASER** the **SELLER** shall be entitled to retain all amounts paid by the **PURCHASER**, excluding **AUCTIONEER's** commission, as *rouwkoop* or as a genuine pre-estimate of damage suffered by the **SELLER**, and furthermore the **PURCHASER** shall not be entitled to compensation from the **SELLER** for any improvements of whatsoever nature it may have caused on the **PROPERTY**, whether with or without the **SELLER's** consent; and

14.1.1.2. if the defaulting party is the **SELLER** the **PURCHASER** shall be entitled to a full refund of all money paid in terms hereof to the **SELLER** and to the **AUCTIONEER** and to claim any other damages from the **SELLER** that it may have suffered as a result of the **SELLER's** default;

(OR)

14.1.2. To claim immediate performance and/or payment of all the defaulting party's obligations in terms hereof.

14.2. Upon cancellation of this Agreement for whatever reason, the **PURCHASER** hereby undertakes to forthwith vacate the **PROPERTY** and to procure that the **PROPERTY** shall be vacated by any persons who occupy the **PROPERTY** through the **PURCHASER's** title or by his permission. Occupation shall be re-delivered in the same good condition as at the date of occupation.

14.3. Occupation of the **PROPERTY** by the **PURCHASER** or persons on the authority of the **PURCHASER** shall not create a tenancy either in terms of any statutory provision or at common law.

15. LEGAL COSTS

The Defaulting Party shall be liable for all legal costs incurred by the Aggrieved Party, the **AUCTIONEER** and his **AUCTIONEER / Attorneys** in enforcing the terms of this agreement, on an Attorney and own client scale, including collection commission.

16. ADDRESS / DOMICILIUM

16.1. The **PURCHASER** and the **SELLER** hereby choose their respective addresses / *domicilium citandi et executandi* for all purposes in respect of this Deed of Sale, including all notices and Court process to be delivered in terms hereof, the address recorded below his signature hereunder. Any notice sent by pre-paid registered post shall be deemed to have been received on the fifth day after posting; any notice delivered by hand shall be deemed to have been received on the day of delivery; any notice sent by telefax or electronically transmitted by email, shall be deemed to have been received on the first business day after date of despatch thereof.

16.2. Notwithstanding anything to the contrary herein contained, any written notice or communication actually received by a Party to this Agreement shall be deemed to be adequate written notice or communication to him notwithstanding that it was not sent or delivered at the chosen address / *domicilium citandi et executandi* or transmitted to such Party's telefax number and/or email address as stipulated herein.

16.3. The terms of "writing" shall include communications by email or facsimile.

16.4. The parties undertake on request to provide the Conveyancing attorney with documentation necessary to comply with FICA (Financial Intelligence Centre Act).

17. JOINT AND SEVERAL LIABILITY

If this agreement is concluded with more than one **PURCHASER**, the liability of all such **PURCHASERS** to the **SELLER** and to the **AUCTIONEER** shall be joint and several *in solidum*.

18. SECTION 112 AND 115 OF THE COMPANIES ACT

18.1. It is recorded that the **SELLER** and the **PURCHASER** are aware of the provisions of Sections 112 and 115 of the Companies Act 71 of 2008 (as amended) ("Section 112"), namely that if the **SELLER** is a company and if the **PROPERTY** constitutes either all or the greater part of the assets or the undertaking of the **SELLER**, then the directors of the **SELLER** shall not have the power, save by a special resolution of the shareholders of the **SELLER**, to dispose of the **PROPERTY**.

18.2. Accordingly, the **SELLER** warrants that the provisions of Section 112 are / are not (delete as appropriate) applicable to the sale of the **PROPERTY**.

18.3. If Section 112 is applicable to the sale of the **PROPERTY** and if the directors of the **SELLER** have not already been granted the necessary authority in terms of Section 112 to dispose of the **PROPERTY**, then within 45 (forty five) days of the acceptance date the **SELLER** shall procure that its shareholders pass a special resolution ratifying the sale of the **PROPERTY**.

19. **INSOLVENCY ACT NO. 24 OF 1936**

The Parties agree that notice of the sale of the property, pursuant to this Agreement, will not be published by the SELLER and the SELLER indemnifies the PURCHASER against any claims which may be made arising from the said sale not being advertised. The SELLER warrants the PURCHASER that if any proceedings of any kind referred to in SECTION 34 of the Insolvency Act No. 24 of 1936, are instituted prior to the date of transfer, it will immediately pay all amounts due by the entity that has instituted such proceedings. The SELLER furthermore indemnifies and holds the PURCHASER harmless against any losses or damages that the PURCHASER may suffer by reason of such proceedings being instituted.

20. **NOMINEE**

The **PURCHASER** shall be entitled, by notice in writing to the **SELLER**, to nominate a nominee in his place as **PURCHASER**, upon the following terms and conditions:

20.1. the aforesaid notice shall be handed to the **SELLER** by not later than 24h00 on the same day as the acceptance date by the **SELLER**;

20.2. the notice shall set out the name and address of the nominee so nominated as **PURCHASER**;

20.3. the notice shall be accompanied by the nominee's written acknowledgement:

20.3.1. that it is fully aware of all the terms and conditions of this Deed of Sale as if fully set out in such written acknowledgement; and

20.3.2. that it is bound by the provisions of this Deed of Sale as the **PURCHASER**;

20.4. should the **PURCHASER** nominate a nominee in terms of this clause, then:

20.4.1. all reference to the **PURCHASER** in this agreement shall be deemed to be a reference to its nominee; and

20.4.2. the **PURCHASER** by his signature hereto, hereby interposes and binds himself as surety and co-principal debtor *in solidum*, for and on behalf of all the obligations of the aforesaid nominee as **PURCHASER**, to and in favour of the **SELLER**, for all the **PURCHASER'S** obligations under this agreement, including damages, and renounces the benefits of division and *excussion*.

21. **COMPANY TO BE FORMED**

21.1. In the event of the **PURCHASER** signing this agreement in his capacity as AGENT for a company to be formed and the **PURCHASER** fails within 20 (twenty) days from date of acceptance and confirmation of this agreement to register such company having as one of its objects the ratification and adoption of this agreement, or such company fails to adopt or ratify this agreement within 15 (fifteen) days after date of its incorporation, then in such an event the **PURCHASER** shall be deemed as from the date thereof to have entered into this agreement in his personal capacity and to have acquired all the rights and obligations of the **PURCHASER** under this agreement.

21.2. In the event of such company being registered and duly adopting or ratifying this agreement, or the nomination effected, then the **PURCHASER** by his signature hereunder, shall be deemed to bind himself to the **SELLER** as surety and co-principal debtor *in solidum* with such company for the due performance by it as **PURCHASER** of the terms, conditions and obligations arising out of this agreement.

22. **COMPANIES, CLOSE CORPORATIONS, ASSOCIATIONS OR TRUSTS**

22.1. Should the **PURCHASER** be a company, close corporation, association or trust, the person signing this agreement on behalf of such **PURCHASER**, by his signature hereto interposes and binds himself as surety for and co-principal debtor with the **PURCHASER** for the due and proper discharge of all its obligations arising from this agreement.

22.2. If any individual person to be representing another person including a company, close corporation, association or trust, and signs this Deed of Sale on that basis, that individual shall by signing this agreement on behalf of such other person be held personally liable for the due and proper discharge of all the **PURCHASER's** obligations in terms of this Deed of Sale and that individual shall be deemed to be the **PURCHASER** where such other person does not exist at the time of signing this Deed of Sale by that individual. This provision does not apply to instances contemplated in clause 19.

23. **ELECTRICAL INSTALLATION CERTIFICATE OF COMPLIANCE**

23.1 The **PURCHASER** hereby undertakes to furnish the **SELLER's** Attorneys, prior to transfer by the **SELLER**, with a Certificate of Compliance in respect of the **PROPERTY** and any electric fence (if applicable), in terms of the Electrical Installation Regulations of 2009 under the Occupational Health and Safety Act (Act No. 85 of 1993, as amended), issued by an electrical contractor who is registered in terms of the Regulations. All costs incurred in obtaining such a certificate, including costs of any repairs or replacements required in order for the certificate to be issued, shall be borne by the **PURCHASER**.

24. **DISPUTE RESOLUTION: MEDIATION THEN ARBITRATION**

- 24.1. Should any dispute, disagreement or claim arise between the parties, which includes the **AUCTIONEER**, ("**the dispute**") concerning this agreement then the parties shall, notwithstanding anything to the contrary contained herein, have the right, but not be obliged, to:
- 24.1.1. submit the dispute to mediation to be administered by the Arbitration Foundation of Southern Africa ("**AFSA**"), upon such terms as agreed between the parties and the secretariat of AFSA; and
- 24.1.2. Failing agreement as aforesaid within 7 (seven) days of the dispute being submitted to mediation, the parties shall refer the dispute to arbitration as provided below.
- 24.2. Failing agreement as referred to above, the dispute shall be submitted to arbitration for final resolution in accordance with the rules of the AFSA by an Arbitrator or Arbitrators appointed by the AFSA.
- 24.3. Unless otherwise agreed in writing by all the parties, any such mediation or arbitration shall be held in Pretoria, South Africa.
- 24.4. The decision of the arbitrator shall be final and binding on the parties to the dispute and may be made an order of the court at the instance of any of the parties to the dispute. The parties hereby exclude all rights of appeal, which might otherwise be conferred upon them by law.
- 24.5. The parties agree to keep the arbitration (including the subject matter of the arbitration and the evidence heard during the arbitration) confidential and not to disclose it to anyone except for purposes of obtaining an order of court as contemplated herein.
- 24.6. The provisions herein constitute an irrevocable consent by each party to any proceedings in terms hereof and no party shall be entitled to withdraw therefrom or claim at any such proceedings that it is not bound by such provisions if invoked by the other. Such provisions are further severable from the rest of this Agreement and shall remain in effect despite the termination of or invalidity for any reason of this Agreement.

25. **MAGISTRATES' COURT JURISDICTION**

The Parties hereto consent to the jurisdiction of the Magistrates' Court in terms of Section 45 read with Section 28 of the Magistrates' Court Act of 1944 as amended. Notwithstanding the aforementioned, this shall not preclude either Party from approaching the High Court of South Africa for any relief sought. This Agreement shall further be governed in terms of the law of the Republic of South Africa.

26. **GENERAL CLAUSES**

- 26.1. This Deed of Sale constitute the whole agreement between the Parties as to the subject matter hereof and no agreement, representation or warranty between the Parties other than those set out herein are binding on the Parties.
- 26.2. No extension of time, waiver, indulgence or suspension of any of the provisions of this agreement, which any Party hereto may have given, shall be binding unless recorded in a written document signed by all Parties.

- 26.3. No variation or alteration or cancellation of this Deed of Sale or any of the terms hereof, shall be of any force or effect, unless in writing and signed by the Parties hereto.
- 26.4. Words importing the singular shall include the plural and vice versa, and words importing the masculine gender shall include the feminine and words importing persons shall include partnerships and bodies corporate, and *vice versa*.
- 26.5. The Parties signing this document confirm that they have read and understood all of the terms and conditions contained herein and agree that they are bound hereto.
- 26.6. The **SELLER** and the **PURCHASER** warrant that they are duly authorised to sign this Deed of Sale.
- 26.7. In the event that the property sold in terms hereof forms part of a sectional scheme or Homeowners Association, then the **PURCHASER** acknowledges that the owner and the property are subject to the rules and regulations of the Body Corporate or Homeowners Association, which have been promulgated. The **PURCHASER** warrants he has read and familiarised himself with the applicable rules and regulations and undertakes to sign all documents and do all things necessary in order for him to become and remain a member of the Body Corporate or the Homeowners Association for as long as he is the owner of the section purchased in terms of this agreement. Where relevant it is recorded that the developer has secured and reserved for himself a real right of extension in respect of the property and that the **PURCHASER** purchases this property accepting the developer's real right of extension.

27. **CONDITION OF THE PROPERTY**

The **SELLER** discloses to the **PURCHASER** that the property is not new, forms part of a Liquidation and is sold on an "as is" condition. The **PURCHASER** acknowledges the aforesaid condition of the property and accepts the PROPERTY in that condition. Accordingly, the **PURCHASER** shall have no claim against the **SELLER** in respect of the condition of the property, which conditions may include, without limitation that the property is not suitable for the purpose for which it is generally intended or that the property is not of good quality, in good working order and / or free of any defects.

CONSUMER PROTECTION ACT

In the event that this agreement is subject to the provisions of the Consumer Protection Act 68 of 2008, then in such event the **SELLER** and the **PURCHASER** hereby incorporate by agreement those provisions of the Act that are applicable to this transaction.

In particular and notwithstanding anything to the contrary hereinbefore contained:

The notice for any breach by the **PURCHASER** shall be 20 working days.

The cooling off provisions contained in section 16 of the Act shall apply only if this transaction arose as a result of direct marketing.

THE PROPERTY WAS PUT UP FOR SALE BY PUBLIC AUCTION ON THE 26-27 MAY 2026

And sold by the rise for the amount of R _____

(words) _____

(PLUS VALUE ADDED TAX IF APPLICABLE)

COMPANY/ CLOSE CORPORATION/ TRUST/ OTHER _____

(hereinafter referred to as the "PURCHASER")

ENTITY REGISTRATION NO.: _____

ENTITY ADDRESS: _____

TELEPHONE DETAILS: (landline) _____
(Fax) _____
(Email) _____
(Cell) _____

TO:
MR/MRS/MS _____

(hereinafter referred to as the "PURCHASER")

IDENTITY NO.: _____

ADDRESS: _____

TELEPHONE DETAILS: (home) _____
(Work) _____
(Fax) _____
(Email) _____
(Cell) _____

MARITAL STATUS _____ (In/Out of Community of PROPERTY)

SPOUSE'S NAME _____

SPOUSE'S ID NO _____

I, THE PURCHASER, HEREBY CONFIRM THAT THE FULL EXTENT OF MY OBLIGATIONS AND RIGHTS HEREIN HAVE BEEN EXPLAINED TO ME AND THAT I HAVE BEEN GIVEN AN OPPORTUNITY TO MAKE THE NECESSARY ENQUIRIES IN RESPECT OF THE PROPERTY AND ALL MATERIAL ASPECTS RELATED TO THIS PROPERTY AND SALE AND THAT I UNDERSTAND THE EFFECT OF THIS AGREEMENT.

SIGNED BY THE PURCHASER AT _____ ON THE ____ DAY OF _____

AS WITNESS:

1. _____

PURCHASER (and where applicable, the signatory binding himself as surety and co-principal debtor *in solidum*)

AS WITNESS:

1. _____

BIDDERS' CHOICE (PTY) LTD duly authorised (Bidders' Choice hereby accepts all the rights conferred upon it in terms of this Agreement)

Bidders Choice hereby warrants the validity of its Fidelity Fund Certificate as at the date of signature of this Agreement.

ACCEPTANCE AND CONFIRMATION

SIGNED BY THE SELLER AT _____ ON THE ____ DAY OF _____

AS WITNESS:

1. _____

SELLER (and where applicable the SELLER is duly authorised)
SELLER'S ADDRESS:

DEED OF SURETYSHIP

I / We the undersigned, _____

ID NUMBER: _____

do hereby interpose and bind myself / ourselves as surety and co-principal debtor/s in solidum for and on behalf of the **PURCHASER** to and in favour of the **SELLER** and the **AUCTIONEER** for all the obligations of the **PURCHASER** under this agreement and in particular for all amounts of money that may be due, including damages, from whatsoever cause arising under renunciation of the benefits of division and excussion. I/We do accept *domicilium et executandi* at the address hereinafter set out.

THUS DONE AND SIGNED at _____ this _____ day of _____

AS WITNESSES:

1. _____

SURETY

2. _____

SELLER

BIDDERS' CHOICE (PTY) LTD duly authorised

SURETY ADDRESS: _____

Tel No: _____

INFORMATION FOR CONVEYANCER AND ADMINISTRATION

PURCHASER SPOUSE / CO-PURCHASER

SURNAME _____

FIRST NAMES _____

MARITAL STATUS _____

(State whether Unmarried, Married in Community of PROPERTY, Married by Antenuptial Contract, Married in a country other than South Africa)

DATE OF MARRIAGE _____

COUNTRY OF MARRIAGE _____

IDENTITY NUMBER _____

TELEPHONE NUMBER (H) _____

(W) _____

(FAX) _____

(CELL) _____

EMAIL ADDRESS _____

POSTAL ADDRESS _____

FUTURE ADDRESS _____

INCOME TAX NUMBERS _____

ANNEXURE 1
BIDDERS CHOICE (PTY) LTD
FINANCIAL INTELLIGENCE CENTRE ACT (FICA), 2001

PURCHASER PROFILE

FICA REQUIREMENTS: Natural Persons

1. South African identity document / Foreigner passport;
2. Utility bill addressed to your residential address less than 3 months (accounts for mobile phones are not acceptable);
3. South African Income Tax reference number.
4. Confirmation marital status, i.e. ANC or COP

If Married

5. Marriage certificate –
Community of property – Copy of spouses ID
Antenuptial Contract – Copy of contract
6. Page 1 (and page 2 if necessary) reflecting the registered number and names of both parties, if your marriage is governed by the Laws of another country/state
8. Name of the country/state governing your marriage, i.e. the country where the Buyer was living at the time of the marriage with the intention of staying there permanently.

FICA REQUIREMENTS: Entities

- Person acting on behalf of the Entity must comply with paragraphs 1 to 4 above.
- All directors / members / trustees must also comply with paragraphs 1 to 4 above

with the following attached:

Companies:

1. CM1.
2. CM22.

Close Corporations:

1. CK1;
2. and, if applicable, CK2.

Trusts:

1. Letters of Authority / Master's Certificate;
2. Trust Deed and all amendments thereto.
3. Resolution to approve the purchase (and loan application, if applicable) taken before the Agreement of Sale was signed. (The only exception is where it is a cash transaction and all the Trustees have signed the Agreement of Sale.)

- Detailed FICA requirements for Entities or other, if applicable, will be supplied to such Purchasers, in due course.

4. PROPERTY DESCRIPTION

Street facing double storey building with ground floor amenities including a reception/waiting area, two offices, storerooms, kitchen, and ablutions.

DOUBLE STOREY BUILDING:

GROUND FLOOR OFFERS:

- Reception/waiting area,
- 2 x offices
- Storage rooms
- Kitchen and ablutions

FIRST FLOOR OFFERS:

- Open plan office
- One additional office

WAREHOUSE FACILITY:

- Conventional double volume space with a staff change rooms/ ablutions and stores at the rear with mezzanine storage above.
- Basement level: Ground floor access due to slope on stand. The basement includes open workshop area and 3x storerooms.

OTHER:

- Additional improvements include a canopy, paved yard areas/open parking and electrified palisade fencing.


**The property does appear to require some repair and maintenance.*

5. ZONING

TOWN PLANNING INFORMATION:

	PERMITTED	ACTUAL
Zoning	Industrial 1	Industrial
F.A.R.	1,8 1 800m ²	1,03 1 026m ²
Coverage	60% 600m ²	58% 576m ²
Height	3 Storeys	Double Storey/Double Vol
Parking	Off 2/100m ² , Ind 1/100m ²	Complies
Building lines	6m Street, 0m Other	Complies
Comments	The subject property complies with the town planning restrictions.	

ZONING INFORMATION CERTIFICATE PAD FOR APPLICATION SUBMISSIONS

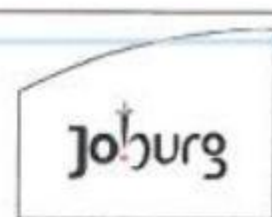

a world class African city

Date: 11/21/2017


Requested by: Sandy Ngwenya
 Town Planning Scheme: Randburg
 Name of Applicant: LOURENS RUDMAN
 Erf/Holding Name/Farm Portion: Erf 98
 Township/Holding Name/Farm Name: Kya Sand
 Street Name and No: Staal street
ZONING INFORMATION
 Use Zone: Industrial 1
 Height Zone: 0 (As per attached table E)
 Floor Area Ratio: As per attached table G
 Coverage: As per attached table F
 Density: No Density
 Building Line: 6m along the street boundary
 Parking: As per scheme
AMENDMENT SCHEME APPLICABLE: N/A
 Served By: Sandy Ngwenya

Terms and Conditions:

The Town Planning Scheme is open for inspection on the 8th Floor 158 Loveday Street Braamfontein between 8:00 and 15:30 weekdays. The applicant must verify the information contained herein by inspection of the scheme. Whilst the utmost is done to ensure accuracy the City of Johannesburg does not accept responsibility for any incorrect information given on this form. The applicant's attention is drawn to the general provisions of the Town Planning Scheme. It should be noted that the provisions of the Town Planning Scheme do not override any restrictive conditions that may be contained in the Title Deeds. PLEASE NOTE: No Information will be given telephonically due to the technical and interpretive complications.


6. PROPERTY IMAGES



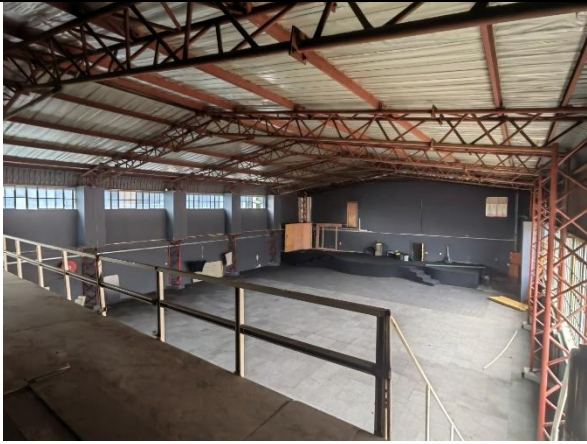

7. AERIAL IMAGES / LOCALITY

Co-ordinates: 26°01'38.6"S 27°57'12.6"E

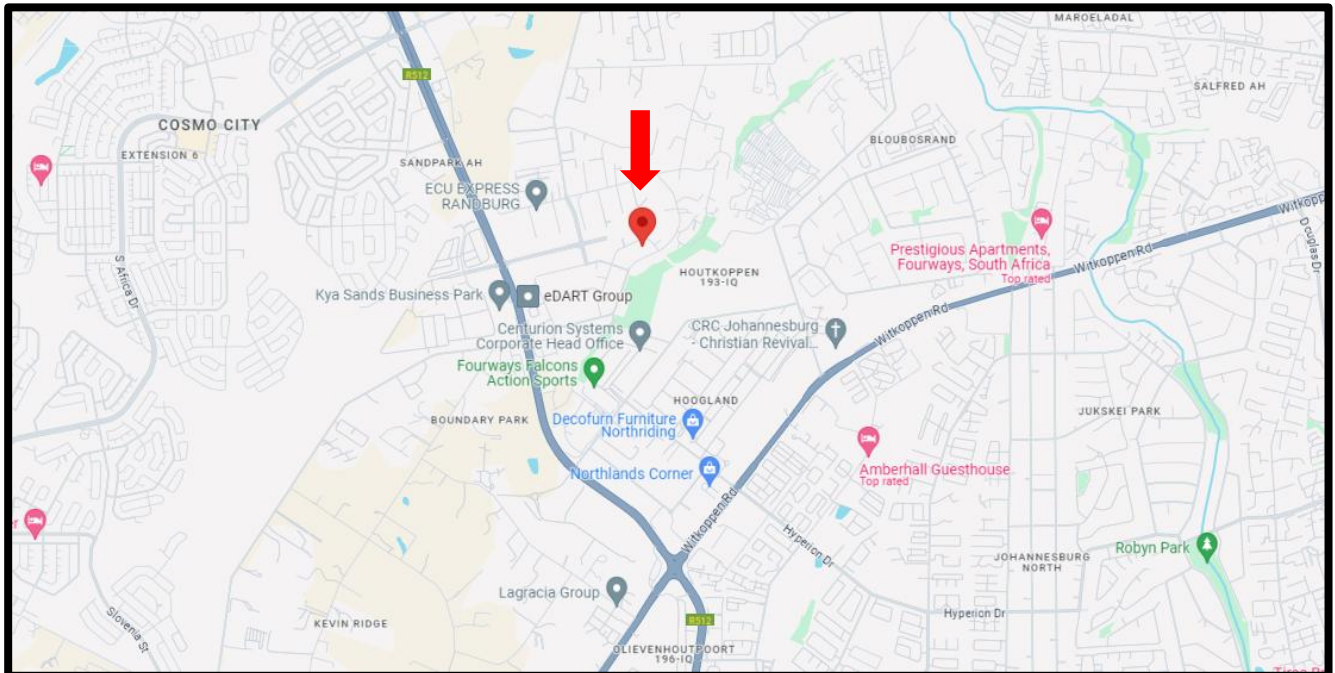

DISCLAIMER: Whilst all reasonable care has been taken to obtain the correct information, neither Bidders Choice (Pty) Ltd, nor any of its subsidiaries and related companies, not the Sellers, guarantee the correctness of the information, and none of the aforementioned will be held liable for any direct damages or loss, of whatsoever nature, suffered by any person as a result of errors or omissions in the information supplied, whether due to the negligence or otherwise of Bidders Choice (Pty) Ltd, its subsidiaries and related companies, the Seller or any other person.

8. COPY OF TITLE DEED

1993

Mc Naught & Company
Suite 1
555 Bluff Road
Bluff
Durban
Tel: +27314673810
Fax: +27314677998

SEELREG
STAMP DUTY R
FOOT 1750,00
FEES R

Prepared by me

CONVEYANCER
MARK LEATHERS
ALLAN DAVID MC NAUGHT

DEED OF TRANSFER

T 000047412/2018

2018-06-28

BE IT HEREBY MADE KNOWN THAT

appeared before me, the Registrar of Deeds at Pretoria, the said appearer, being duly authorised thereto by a power of attorney granted to him by

signed at JOHANNESBURG on

And the appearer declared that:

Whereas the Transferor had truly and legally sold the undermentioned property on
by Private Treaty

Now therefore the Appearer on behalf of the Transferor, did by these presents, cede and transfer to and on behalf of

Vir verdere endossemante sien
For further endorsements see 4

Page 1 of 3

ALLEYROADS SUPPLY PROPRIETARY LIMITED
Registration Number 2013/149823/07

its successors in title or assigns, in full and free property

ERF 98 KYA SAND TOWNSHIP
REGISTRATION DIVISION IQ
PROVINCE OF GAUTENG

IN EXTENT 1000 (ONE THOUSAND) SQUARE METRES

FIRST TRANSFERRED BY DEED OF TRANSFER T 34495/90 WITH GENERAL
PLAN SG NUMBER A4764/1985 RELATING THERETO AND HELD BY DEED OF
TRANSFER T 76060/1993

SUBJECT to the following conditions:

A. Subject to the further special conditions:

- (a) The erf is subject to a servitude, two metres wide, in favour of the local authority, for sewerage and other municipal purposes, along any two boundaries other than a street boundary if and when required by the local authority.
- (b) No building or other structure shall be erected within the aforesaid servitude area and no large trees shall be planted within the area of such servitude or within two metres thereof.
- (c) The Local authority shall be entitled to deposit temporarily on the land adjoining the aforesaid servitude such materials as may be excavated by it during the course of the construction, maintenance or removal of such sewerage mains and other works as it, in its discretion may deem necessary and shall further be entitled to reasonable access to the said land for the aforesaid purpose subject to any damage done during the proceed of the construction, maintenance or removal of such sewerage mains and other works being made good by the local authority.

AND FURTHER SUBJECT to all such conditions as are mentioned or referred to in the aforesaid deed/s.

WHEREFORE the appearer, renouncing all the right and title the said

heretofore had to the premises, did, in consequence also acknowledge them to be entirely dispossessed of, and disentitled to, the same; and that, by virtue of these presents, the said

ALLEYROADS SUPPLY PROPRIETARY LIMITED

its successors in title or assigns, now is and henceforth shall be entitled thereto, conformably to local customs; the State, however, reserving its rights. and finally acknowledging that the purchase price is the amount of f VAT inclusive.

IN WITNESS WHEREOF I, the said Registrar, together with the appearer, have subscribed to these presents, and have caused the seal of office to be affixed thereto.

THUS SIGNED, EXECUTED AND SEALED at the Office of the Registrar of Deeds at Pretoria on

In my presence


2018 -06- 28




Registrar of Deeds,



Signature of appearer q.q.

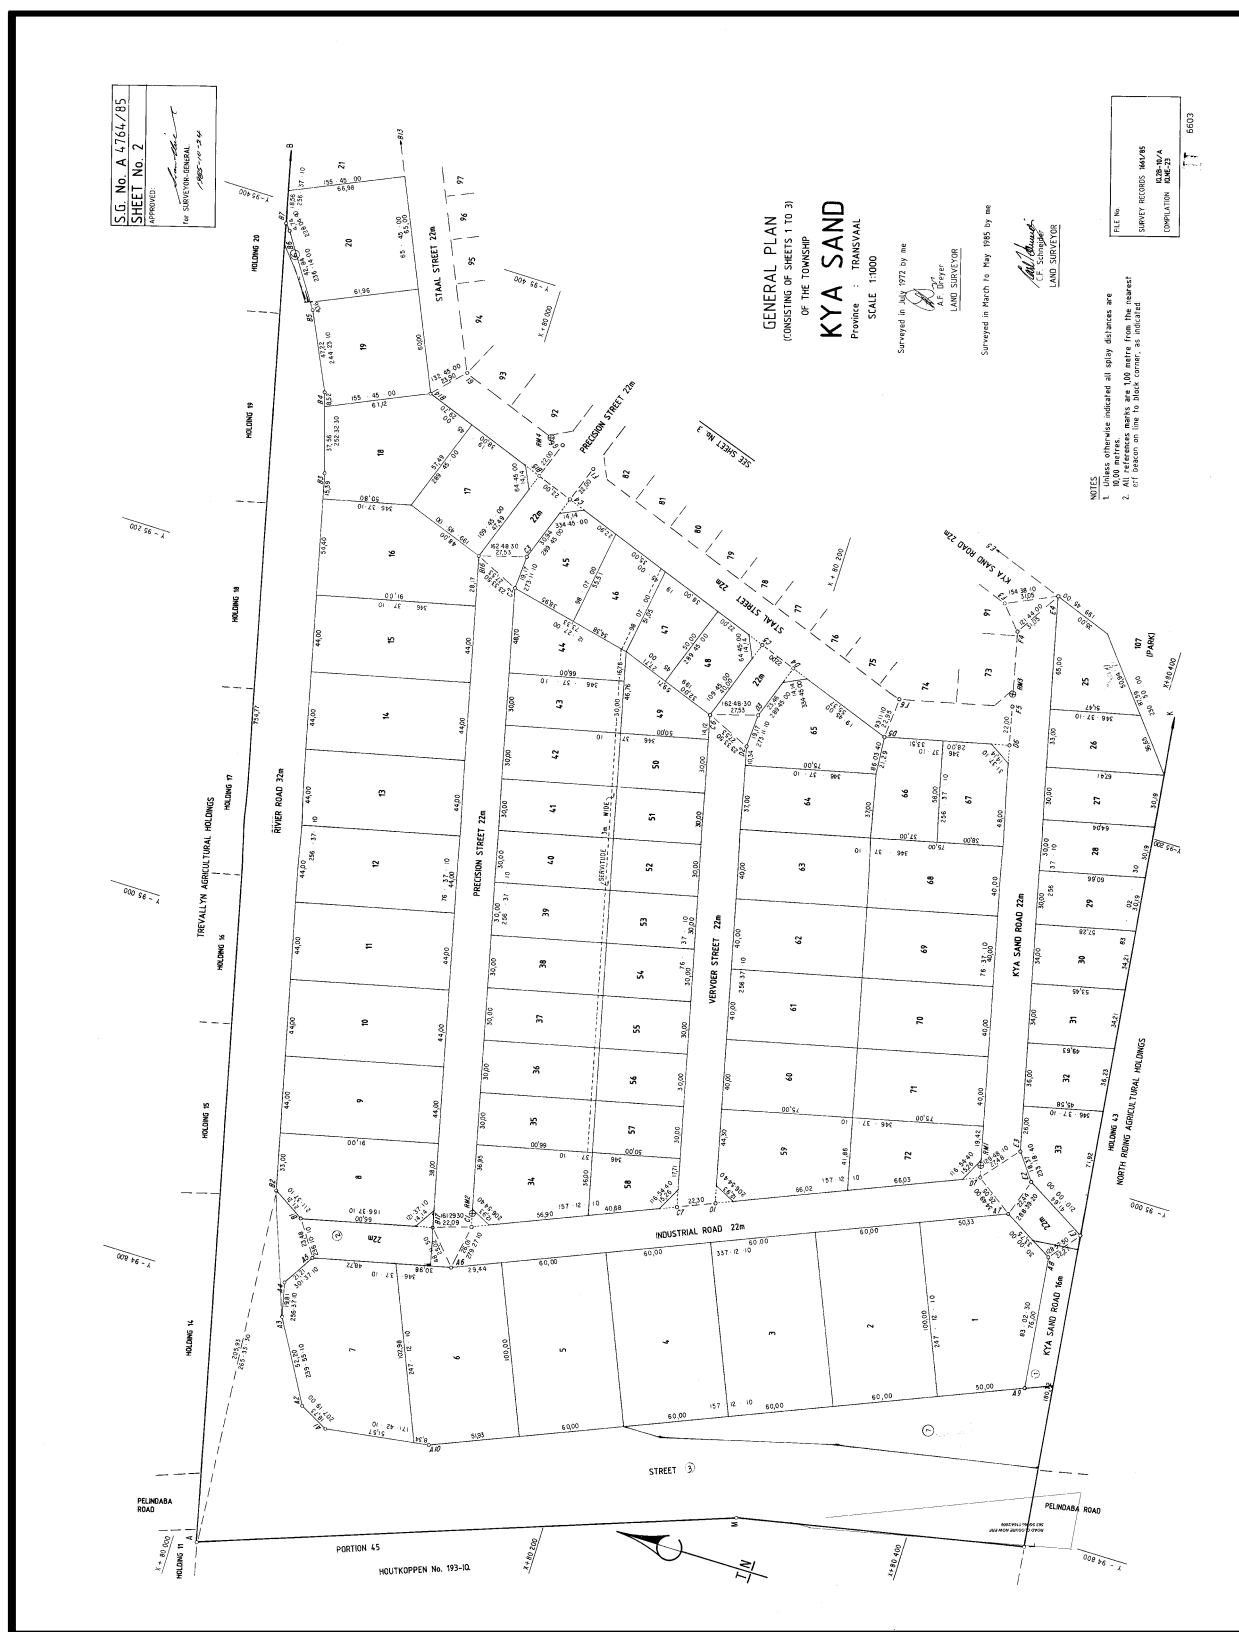

DISCLAIMER: Whilst all reasonable care has been taken to obtain the correct information, neither Bidders Choice (Pty) Ltd, nor any of its subsidiaries and related companies, not the Sellers, guarantee the correctness of the information, and none of the aforementioned will be held liable for any direct damages or loss, of whatsoever nature, suffered by any person as a result of errors or omissions in the information supplied, whether due to the negligence or otherwise of Bidders Choice (Pty) Ltd, its subsidiaries and related companies, the Seller or any other person.

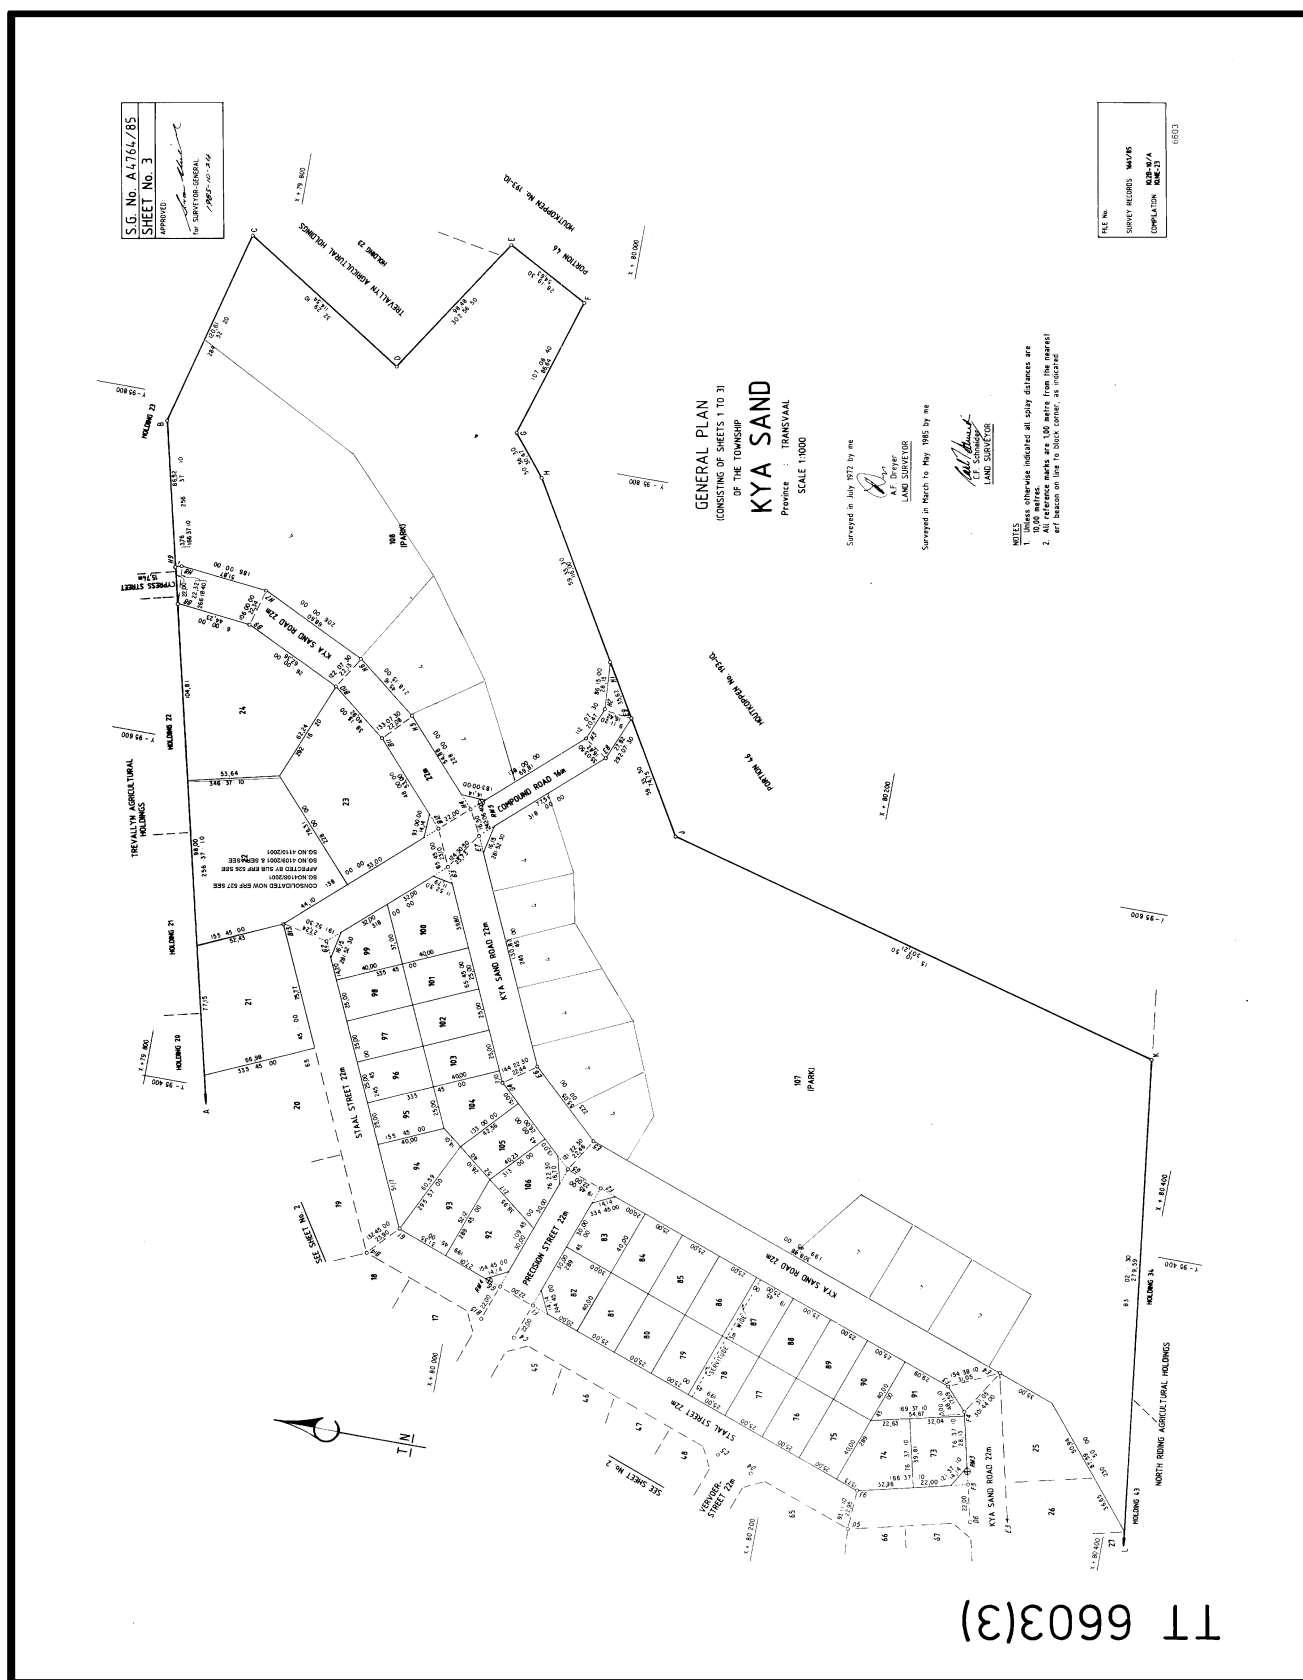

TT 6603(3)

A4764/1985 - Additional Notes

ERF 89 CONSOLIDATED, NOW
ERF 598 S.G. NO. 2691/2009
ERF 90 CONSOLIDATED, NOW
ERF 598 S.G. NO. 2691/2009
SERVITUDE, S.G. No. 1710/2014
Erf 92 - Framed, S.G. No. 1711/2014
ERF 51- D 723/2017
ERF 64 - D724/2017

The floor plan shows a building with a central corridor and several rooms. At the top, there is a large room labeled "STAND No. 98" with a "KITCHEN", "RECEPTION", and two "OFFICE" spaces. Below this is a large area labeled "(NEW) KITCHEN UNITS FACTORY". To the left of the factory is a "TEA ROOM" and an "OFFICE". To the right is a "NEW LOBBY" and "GENTS". At the bottom, there is a "NEW EMERGENCY EXIT 4" and a "NEW LOBBY". The plan includes numerous dimensions and labels for structural elements like columns and doors. A north arrow is located in the bottom left corner.

STAND No. 98

KITCHEN

RECEPTION

OFFICE

OFFICE

STORE

EXIT 3

(NEW) KITCHEN UNITS FACTORY

NEW EMERGENCY EXIT 4

TEA ROOM

OFFICE

NEW LOBBY

GENTS

STAND No. 97

STAND No. 99

STAND No. 101

GROUND FLOOR

DISCLAIMER: Whilst all reasonable care has been taken to obtain the correct information, neither Bidders Choice (Pty) Ltd, nor any of its subsidiaries and related companies, not the Sellers, guarantee the correctness of the information, and none of the aforementioned will be held liable for any direct damages or loss, of whatsoever nature, suffered by any person as a result of errors or omissions in the information supplied, whether due to the negligence or otherwise of Bidders Choice (Pty) Ltd, its subsidiaries and related companies, the Seller or any other person.

11. MUNICIPAL ACCOUNT

		Tel : (011) 375 5555 Fax : (011) 358 3408/9		PO Box 5000 Johannesburg 2000											
		E-mail : JoburgConnect@joburg.org.za													
world class African city															
COPY TAX INVOICE															
ALLEYROADS SUPPLY PTY LTD PO Box 6478 HALFWAY HOUSE * 1685		VAT NO. : CITY OF JOHANNESBURG - 4760117194 VAT NO. : JOHANNESBURG WATER - 4270191077 VAT NO. : PIKITUP - 4790191292 VAT NO. : CITY POWER - 4710191182													
		<table border="1"><tr><td>Date</td><td>2026/05/07</td></tr><tr><td>Statement for</td><td>May 2026</td></tr><tr><td>Physical Address</td><td>34 STAAL STREET</td></tr><tr><td>Stand No./Portion</td><td>00000098 - 00000 - 00</td></tr><tr><td>Township</td><td>KYA SAND</td></tr></table>				Date	2026/05/07	Statement for	May 2026	Physical Address	34 STAAL STREET	Stand No./Portion	00000098 - 00000 - 00	Township	KYA SAND
Date	2026/05/07														
Statement for	May 2026														
Physical Address	34 STAAL STREET														
Stand No./Portion	00000098 - 00000 - 00														
Township	KYA SAND														
Stand Size	Number of Dwellings	Valuation Date	Portion	Municipal Valuation	Region										
1000 m2	1	2023/07/01	A1		Region A WARD 96										
Invoice Number : 112006495770		Group :		Next Reading Date : Deposit Paid : R 7,694.19											
Client VAT Number :															
Previous Account Balance 1,103,192.42															
Sub Total 1,103,192.42															
Interest on Arrears 446.47															
Current Charges (Excl. VAT) 10,239.49															
VAT @ 15% 730.58															
Total Due					1,114,608.96										
90 Days+	60 Days	30 Days	Current	Instalment Plan	Total Outstanding										
1,080,439.32	11,319.87	11,433.23	11,416.54	0.00	1,114,608.96										
Due Date					2026/05/22										
Dear Customer: Pre-termination notices have been issued for accounts in arrears and handed to external collectors. Accounts with que ries must still be paid; averages apply only to disputed services. You are hereby notified that unless immediate payment of the outstanding amount is made the Council will issue instruction to cut off services and institute legal action. Do you have a longstanding or unresolved service delivery-related issue with the City of Johannesburg? You may lodge your complaint today with the Office of the Ombudsman by contacting us 010 288 2800/emailing complaints@joburgombudsman.org.za															
Remittance Advice : This stub must accompany payment, please do not detach if paying at the post office															
Date : 2026/05/07 ALLEYROADS SUPPLY PTY LTD Acc. No. : 555691757 - 34 STAAL STREET, , KYA SAND															
EasyPay >>>>> 91115 5556917572			Standard Bank City of Johannesburg Banking Details: Internet banking - Select preloaded Company details "City of Johannesburg". Deposits at SBSA branches - CIN no AA45 to be used in place of bank acc.no. Client Account No/Deposit Reference 555691757												
SAPO 0146 555691757															
>>>>> 516008800111159 55569175708															

Johannesburg Water			
Water & Sanitation	VAT No. 4270191077	Amount	Sub Total
Category of Water: Availability - Business (Period = 2026/04/02 to 2026/05/04 = 33 days) Water charge @ R 1380.87 Category of Sewer: Availability - Business Sewer availability charge (Billing Period 2026/05) VAT: 15.00% (Total Amount: 2,495.80)		1,380.87 1,065.99 367.03	2,813.89
City Power			
Electricity	VAT No. 4710191182		
(Reading period = 2026/04/02 to 2026/05/01 = 30 days) Meter: 62830549; Register: ; Multiply factor: ; Start reading: 876,610.534; End reading: 876,711.000; Difference: 100.465; Consumption: 100.465; Units: kWh; Type: Estimated Readings. Daily average consumption 3.349 kWh Charges for 100.465 kWh are based on a sliding scale for a 30 day period Step 1 100.465 kWh @ R 3.4907 (Billing Period 2026/05) Service charge (Billing Period 2026/05) Network charge (Billing Period 2026/05) Network Surcharge kWh VAT: 15.00% (Total Amount: 1,995.74)		350.69 816.85 783.16 6.03 293.51	2,250.24
City of Johannesburg			
Property Rates	VAT No. 4760117194		
		5,368.95 0.00	5,368.95
PIKITUP			
Refuse	VAT No. 4790191292		
City cleaning levy (Billing Period 2026/05) VAT: 15.00% (Total Amount: 379.00)		379.00 56.85	435.85
City of Johannesburg			
Sundry Charges	VAT No. 4760117194		
Surcharge on business services, excluding property rates Surcharge on business services, excluding property rates VAT: 15.00%		39.01 48.94 13.19	101.14
Current Charges (Incl. VAT)			10,970.07

Where can payments be made ?

Any CoJ Cash Office; any Easy Pay site; any bank (branch, ATM or internet site).

YOUR ACCOUNT NUMBER IS YOUR REFERENCE NUMBER

How can payments be made ?

By debit order, cash, debit or credit card.

KEEP ALL RECEIPTS FOR FUTURE REFERENCE

When can payments be made ?

Payments must reach CoJ on or before the due date.

Change of Address

This must be done timeously, in writing and submitted to any CoJ Municipal Regional Office.

Terminating Electricity and Water.

This must be done in writing, 7 working days before the date you want your services terminated and submitted to any CoJ Municipal Regional Office.

NOTES

[illegible]

DISCLAIMER: Whilst all reasonable care has been taken to obtain the correct information, neither Bidders Choice (Pty) Ltd, nor any of its subsidiaries and related companies, not the Sellers, guarantee the correctness of the information, and none of the aforementioned will be held liable for any direct damages or loss, of whatsoever nature, suffered by any person as a result of errors or omissions in the information supplied, whether due to the negligence or otherwise of Bidders Choice (Pty) Ltd, its subsidiaries and related companies, the Seller or any other person.

